


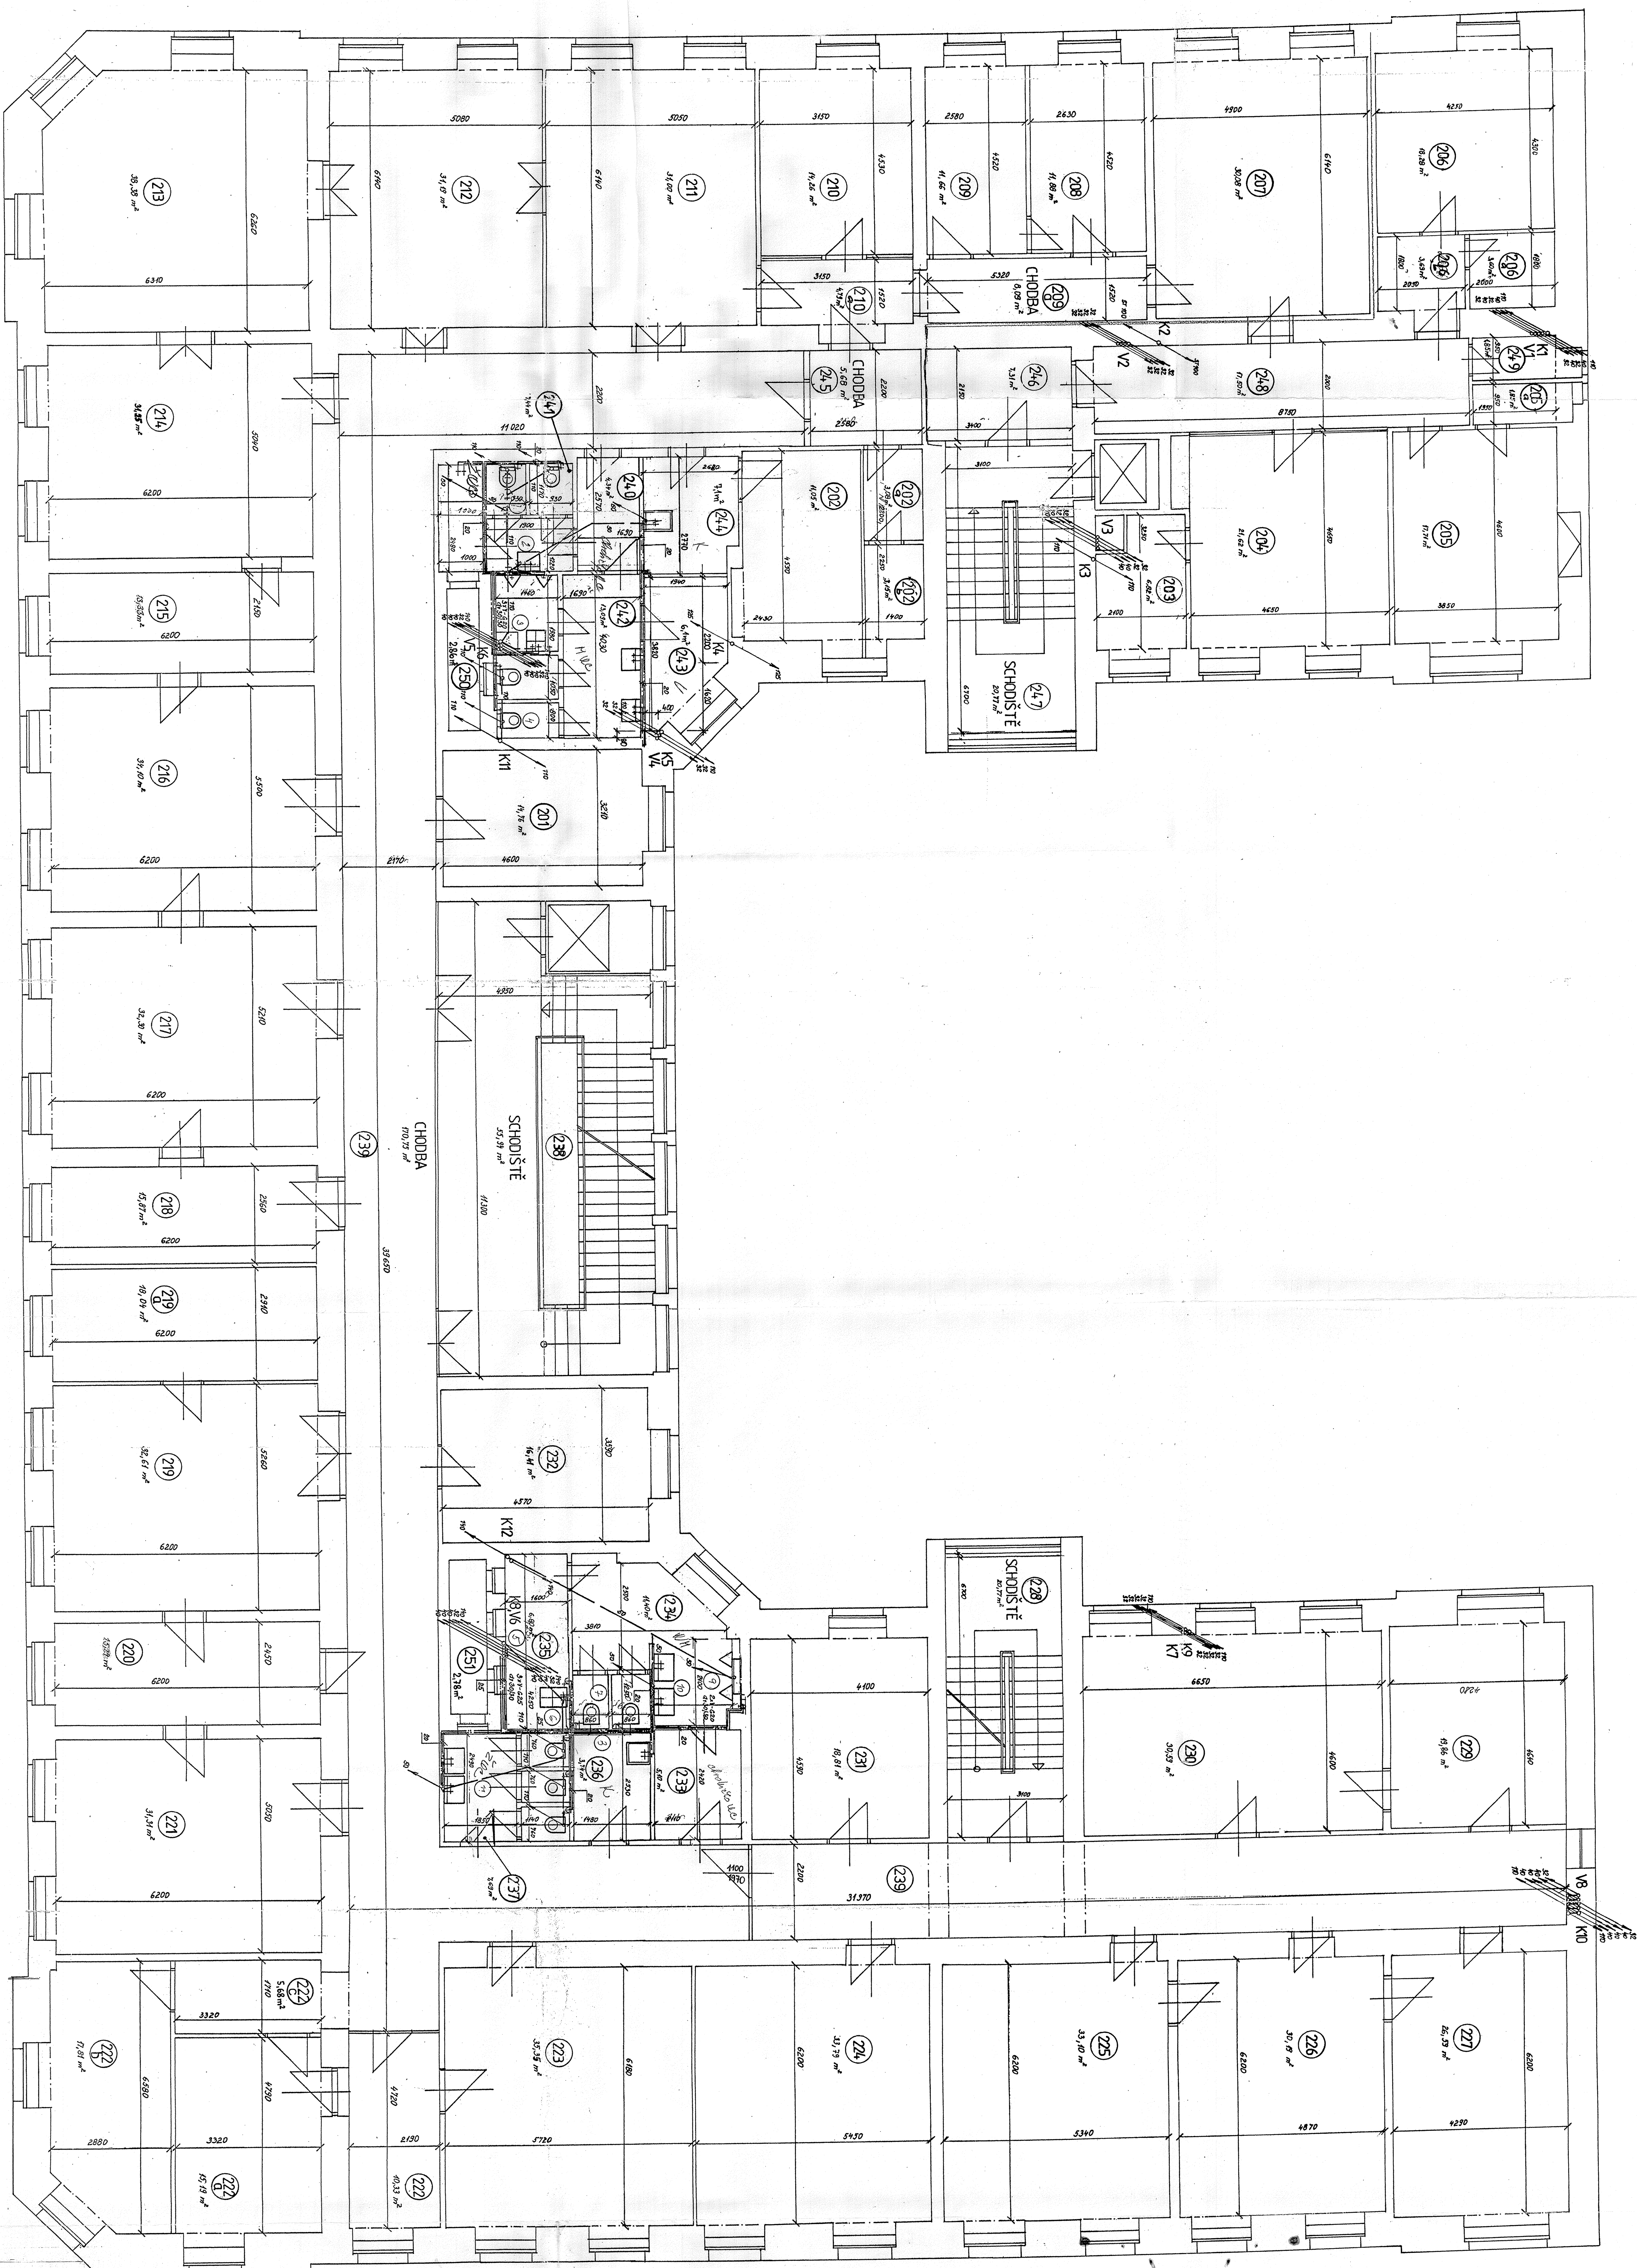

ČÍSLO	NÁZEV MÍSTNOSTI	PLOCHA (m ²)	S.M.	POZNÁMKA
201	KANCELAR	14,76	3,800	
202	SKLAD	11,05	3,800	
202A	SKLAD	3,08	3,800	
202B	SKLAD	3,15	3,800	
203	POKOKJIK - BYT 1 (B24)	6,82	3,800	
204	POKOKJIK - BYT 1 (B24)	21,62	3,800	
205	KUCHNĚ - BYT 1 (B24)	17,71	3,800	
205A	SPŮŽ - BYT 1 (B24)	1,55	3,800	
206	POKOKJIK - BYT 1 (B24)	18,28	3,800	
206A	KUCHNĚ - BYT 1 (B24)	3,6	3,800	
206B	CHOBOVSKÁ - BYT 1 (B24)	3,69	3,800	
207	KANCELAR	30,08	3,700	
208	KANCELAR	11,88	3,700	
209	KANCELAR	11,66	3,700	
209A	CHOBOVSKÁ	8,09	3,700	
210	KANCELAR	14,26	3,820	
210A	CHOBOVSKÁ	4,79	3,820	
211	KANCELAR	31	3,820	
212	KANCELAR	31,19	3,820	
213	KANCELAR	38,38	3,820	
214	KANCELAR	31,25	3,820	
215	KANCELAR	13,33	3,820	
216	KANCELAR	34,1	3,820	
217	KANCELAR	32,3	3,820	
218	KANCELAR	15,87	3,820	
219	KANCELAR	26,81	3,820	
219A	KANCELAR	18,04	3,820	
220	KANCELAR	16,19	3,820	
221	KANCELAR	31,31	3,820	
222	KANCELAR	10,33	3,820	
222A	KANCELAR	15,9	3,820	
222B	KANCELAR	17,81	3,820	
222C	CHOBOVSKÁ	5,68	3,820	
223	KANCELAR	35,35	3,820	
224	KANCELAR	33,79	3,820	
225	KANCELAR	33,1	3,820	
226	KANCELAR	30,19	3,820	
227	KANCELAR	26,59	3,820	
228	BOČNÍ SPODŠTĚ - PAVILAN 13	20,77		
229	KANCELAR	19,86	3,820	
230	KANCELAR	30,59	3,820	
231	KANCELAR	18,81	3,820	
232	KANCELAR	16,41	3,820	
233	PŘEDSÍN WG MUŽI	5,1	3,820	
234	WG MUŽI	11,4	3,820	
235	UKLIDOVÁ MÍSTNOST	6,5	3,820	
236	KUCHYNKA	7,64	3,820	
237	WG ŽENY	7,69	3,820	
238	HLAVNÍ SPODŠTĚ - PAVILANOVÉ 4	55,54		
239	CHOBA	170,75	3,800	
240	PŘEDSÍN WG	4,54	3,800	
241	WG ŽENY	7,64	3,800	
242	WG MUŽI	13,69	3,800	
243	UKLIDOVÁ MÍSTNOST	7,1	3,820	
244	KUCHYNKA	5,68	3,820	
245	CHOBA	7,71	3,820	
246	CHOBOVSKÁ - BYT 1 (B24)	20,77	3,820	
247	BOČNÍ SPODŠTĚ - PAVILANOVÉ 13A	17,75		
248	HLAVNÍ - BYT 1 (B24)	14,65	3,820	
249	WG MUŽI	2,66		
250	WG ŽENY	2,66		
251	SPLETK (U)	27,8		

1184, 36 Vol